



1 FIRST FLOOR PLAN

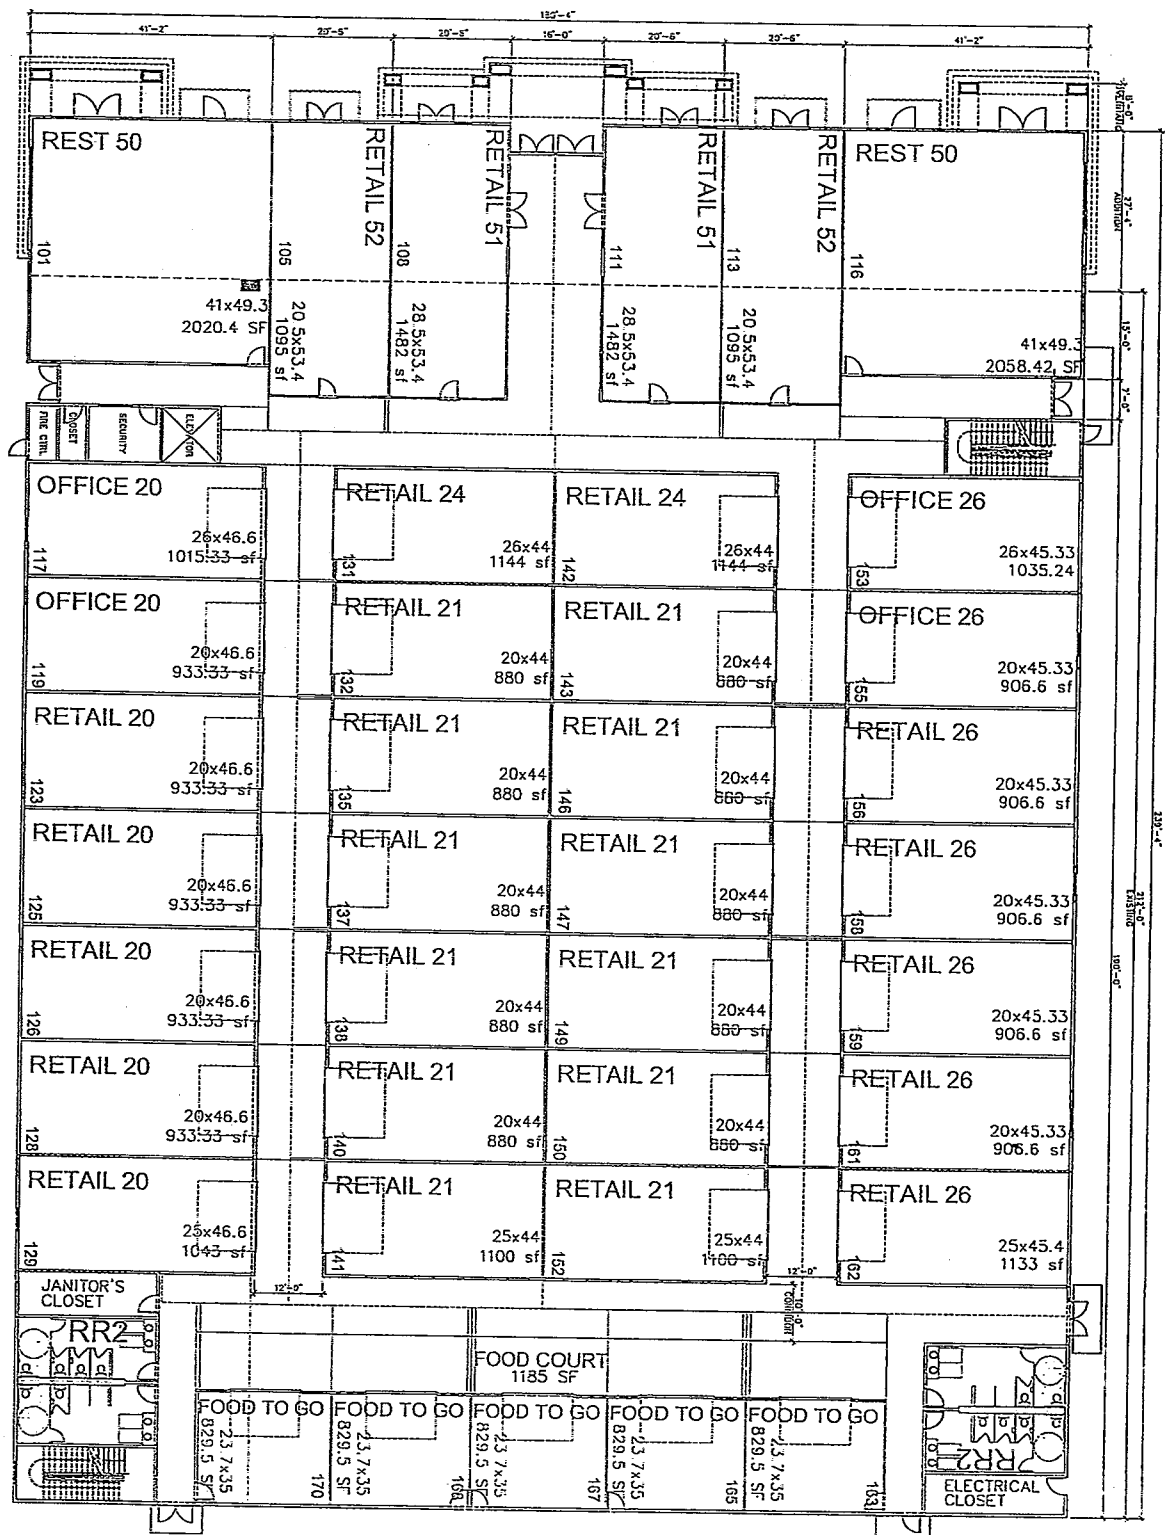

SCALE: 1/8" = 1'-0"




1 SECOND FLOOR PLAN

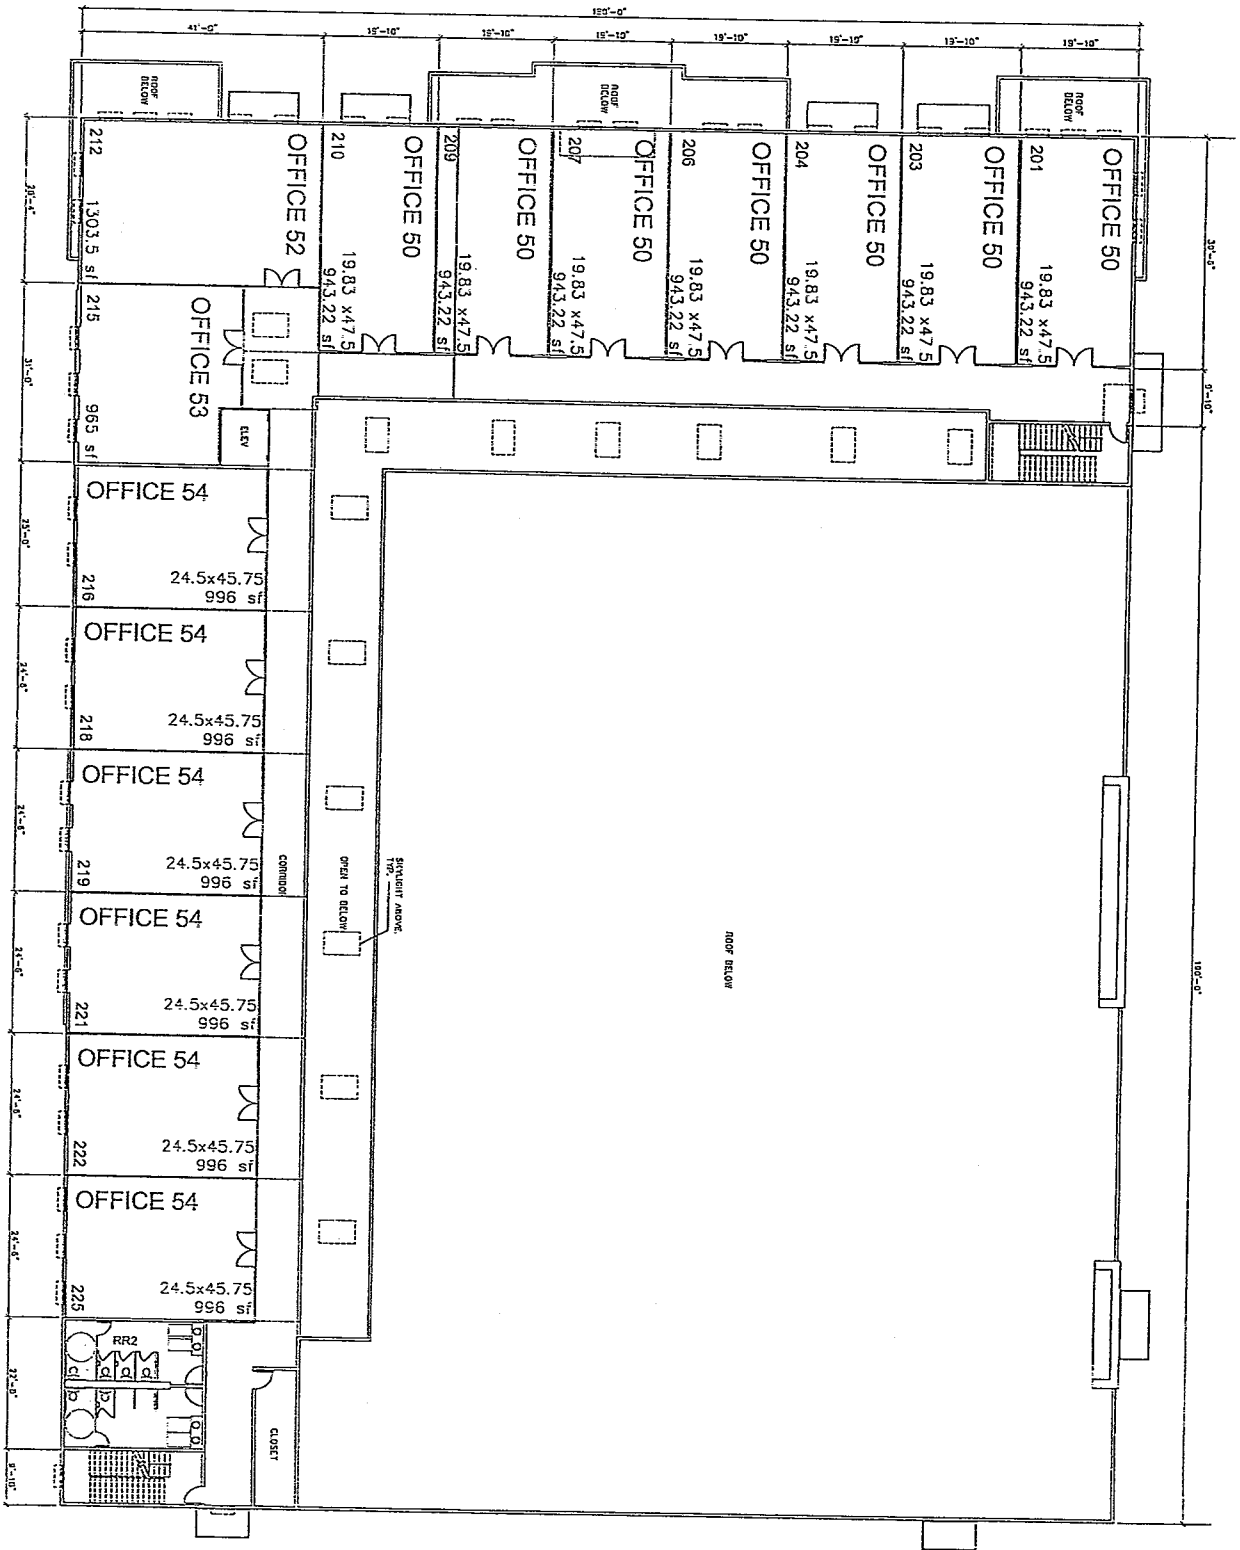

SCALE 1/32" = 1'-0"

1 SITE PLAN

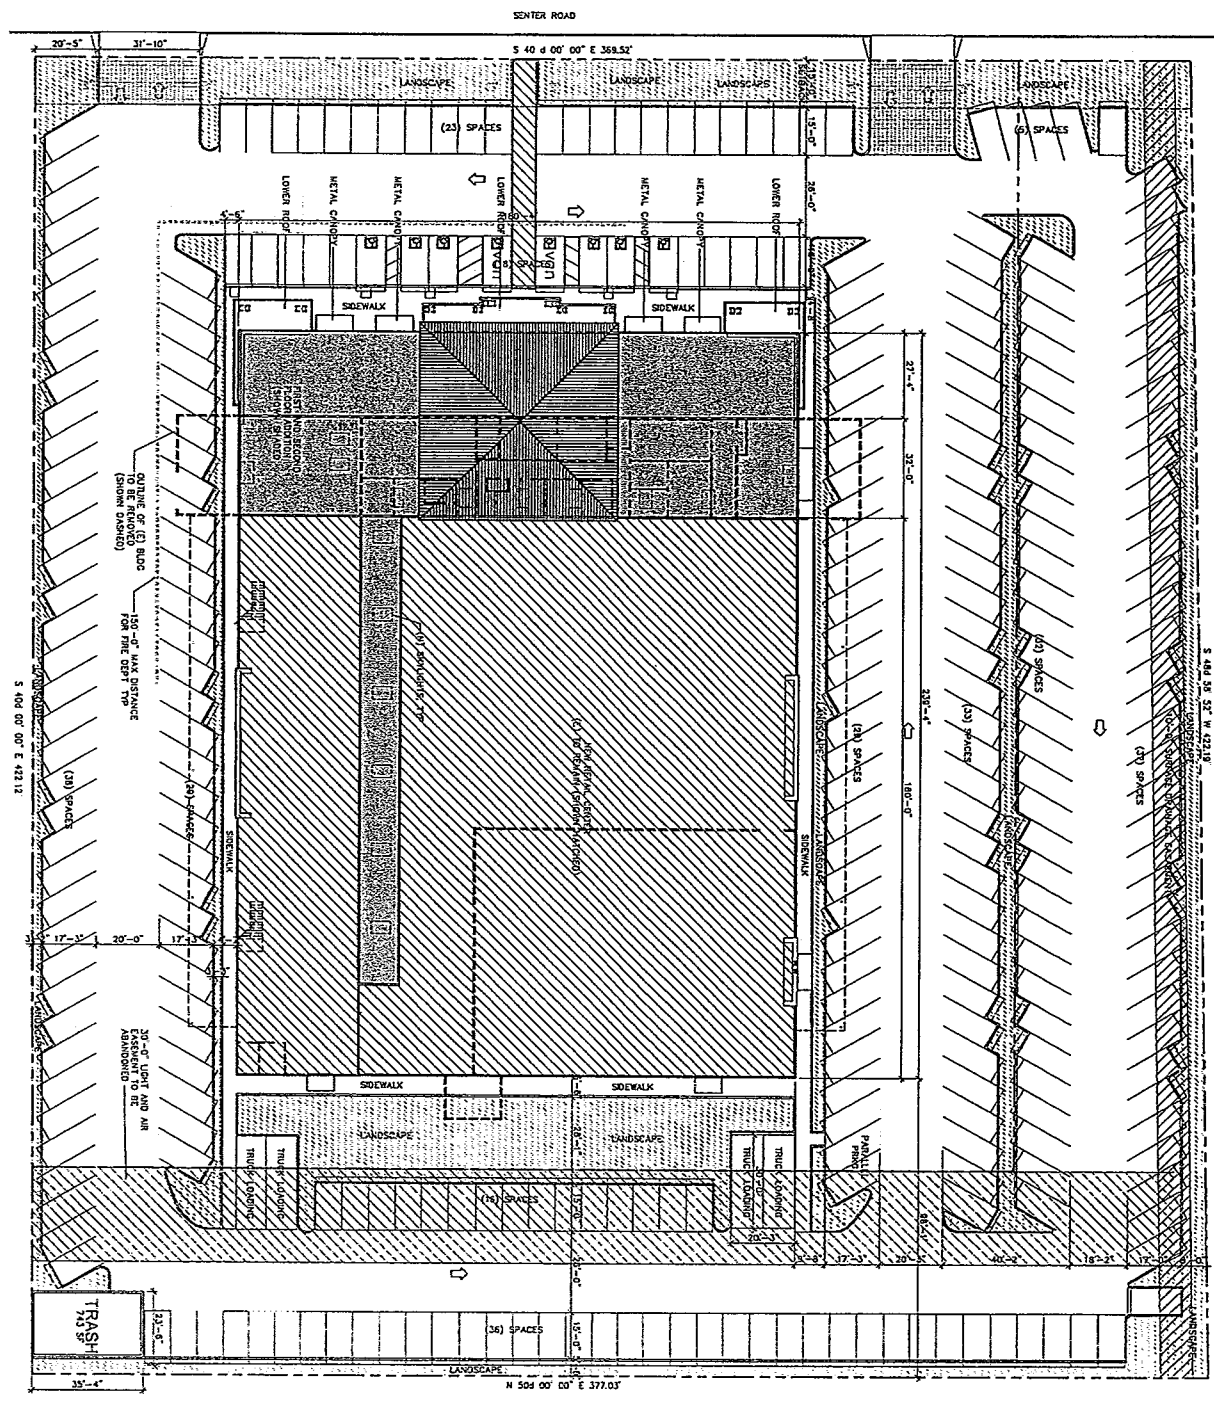

SCALE: 1" = 30'